
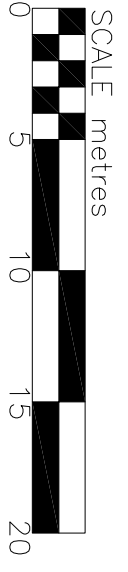
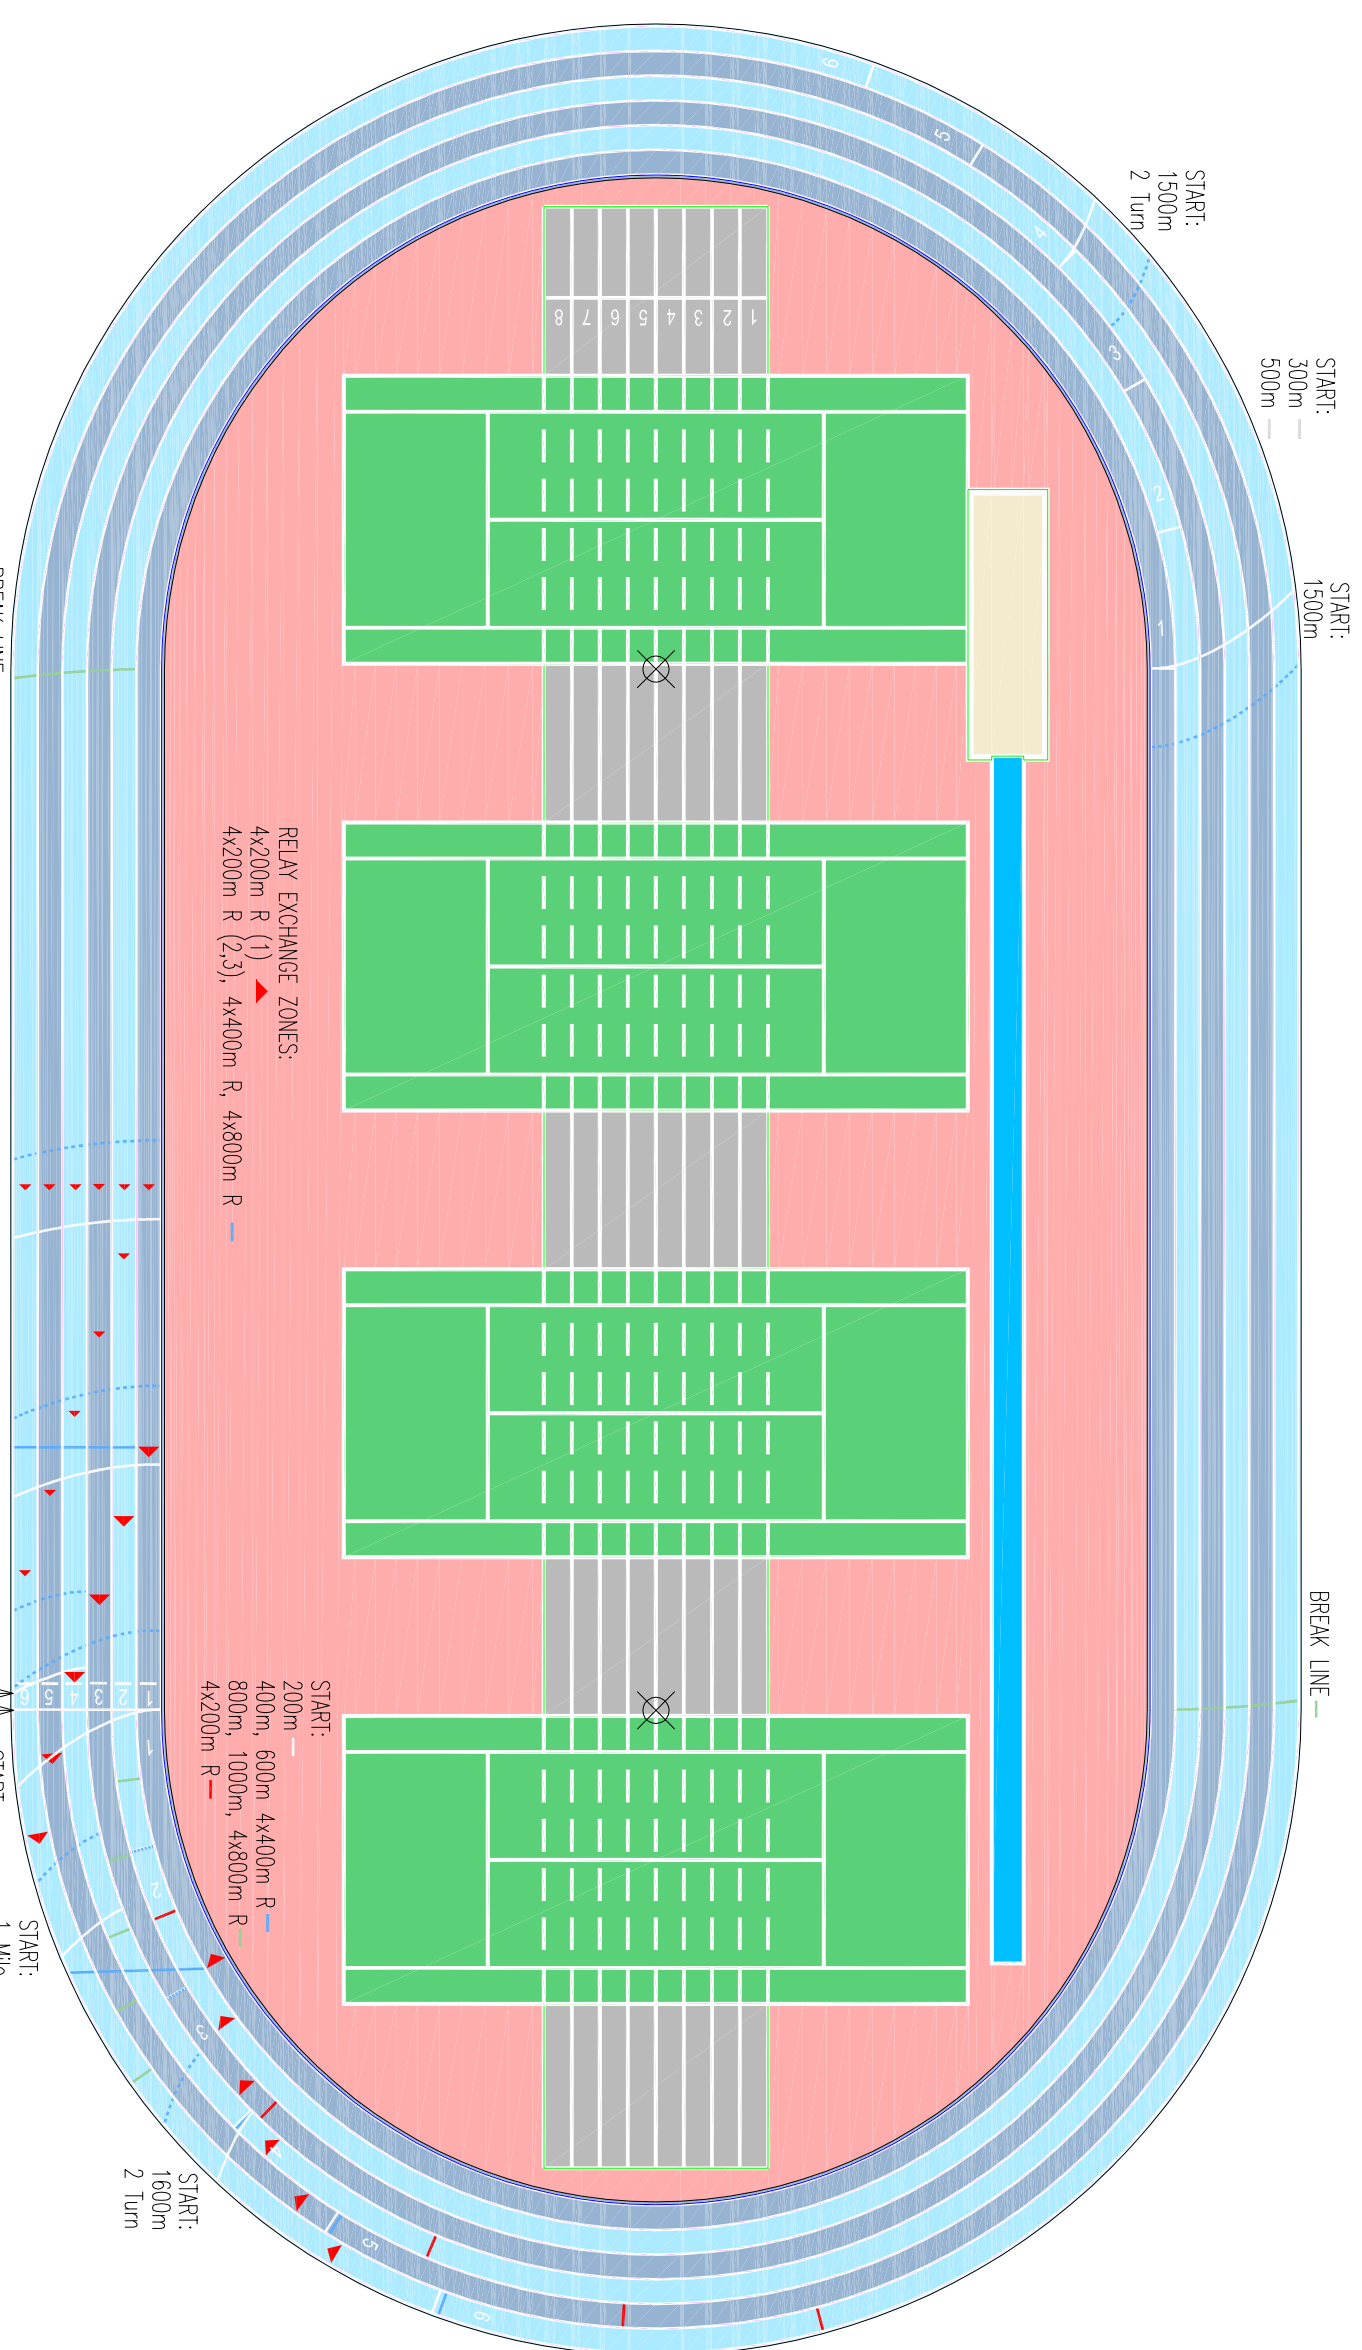


THE COPYRIGHT OF THIS DRAWING/DESIGN SHALL REMAIN WITH INTERARC DESIGN INC. NO PART OF THIS DRAWING/DESIGN IS TO BE REPRODUCED, COPIED, OR TRANSMITTED IN ANY FORM OR BY ANY MEANS, ELECTRONIC OR MECHANICAL, INCLUDING PHOTOCOPYING, RECORDING, OR BY ANY INFORMATION STORAGE AND RETRIEVAL SYSTEM, WITHOUT THE EXPRESS WRITTEN PERMISSION OF INTERARC DESIGN INC. AND ANY REPRODUCTION, DISCLOSURE OR USE OF THIS DRAWING IS EXPRESSLY PROHIBITED UNLESS AGREED IN WRITING BY INTERARC DESIGN INC.

**NOTES:**  
 ALL DIMENSIONS ARE TO BE CHECKED. DIMENSIONS ARE TO BE READ NOT SCALED. REFER ANY DISCREPANCIES FOUND TO INTERARC DESIGN INC. OR MONDO USA INC. FOR CLARIFICATION.  
 ALL BUILDING WORK MUST COMPLY WITH THE LOCAL BUILDING CODE. IF ANYTHING INDICATED OR IMPLIED IN THIS DOCUMENT IS IN CONFLICT WITH THE LOCAL BUILDING CODE, THEN THE LOCAL BUILDING CODE SHALL APPLY IN ALL CASES.  
 THIS DRAWING IS NOT A STRUCTURAL DRAWING. ALL WORK THAT REQUIRES ANY STRUCTURAL DESIGN MUST BE PROVIDED BY A REGISTERED STRUCTURAL ENGINEER LICENSED TO DO THE SAME.  
 Interarc Design Inc. 11/06/2007 10:12 AM 060327\_1.dwg

**MARKINGS LEGEND:**

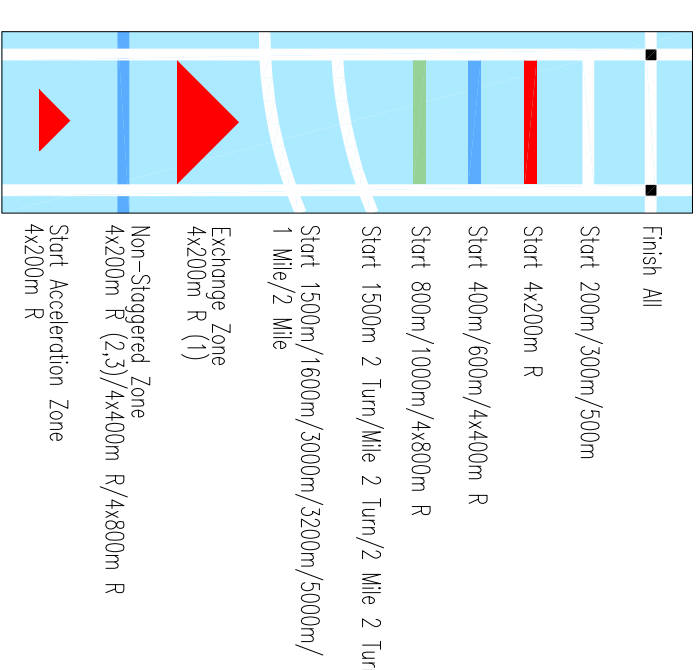

c/o 303-1353 ELLIS STREET PHONE (250) 861 4090  
 K E L O W N A - B C - V I Y 1 2 9 - C A N A D A

CONTRACT: REGGIE LEWIS CENTER

DATE: JUNE 2007

SCALE: NTS



FILE NO.: 060327

DRAWING NO.: 101

REV: 1